


# 江华瑶族自治县烈士陵园烈士纪念馆设施保护红线图

## 2788.3-556.5

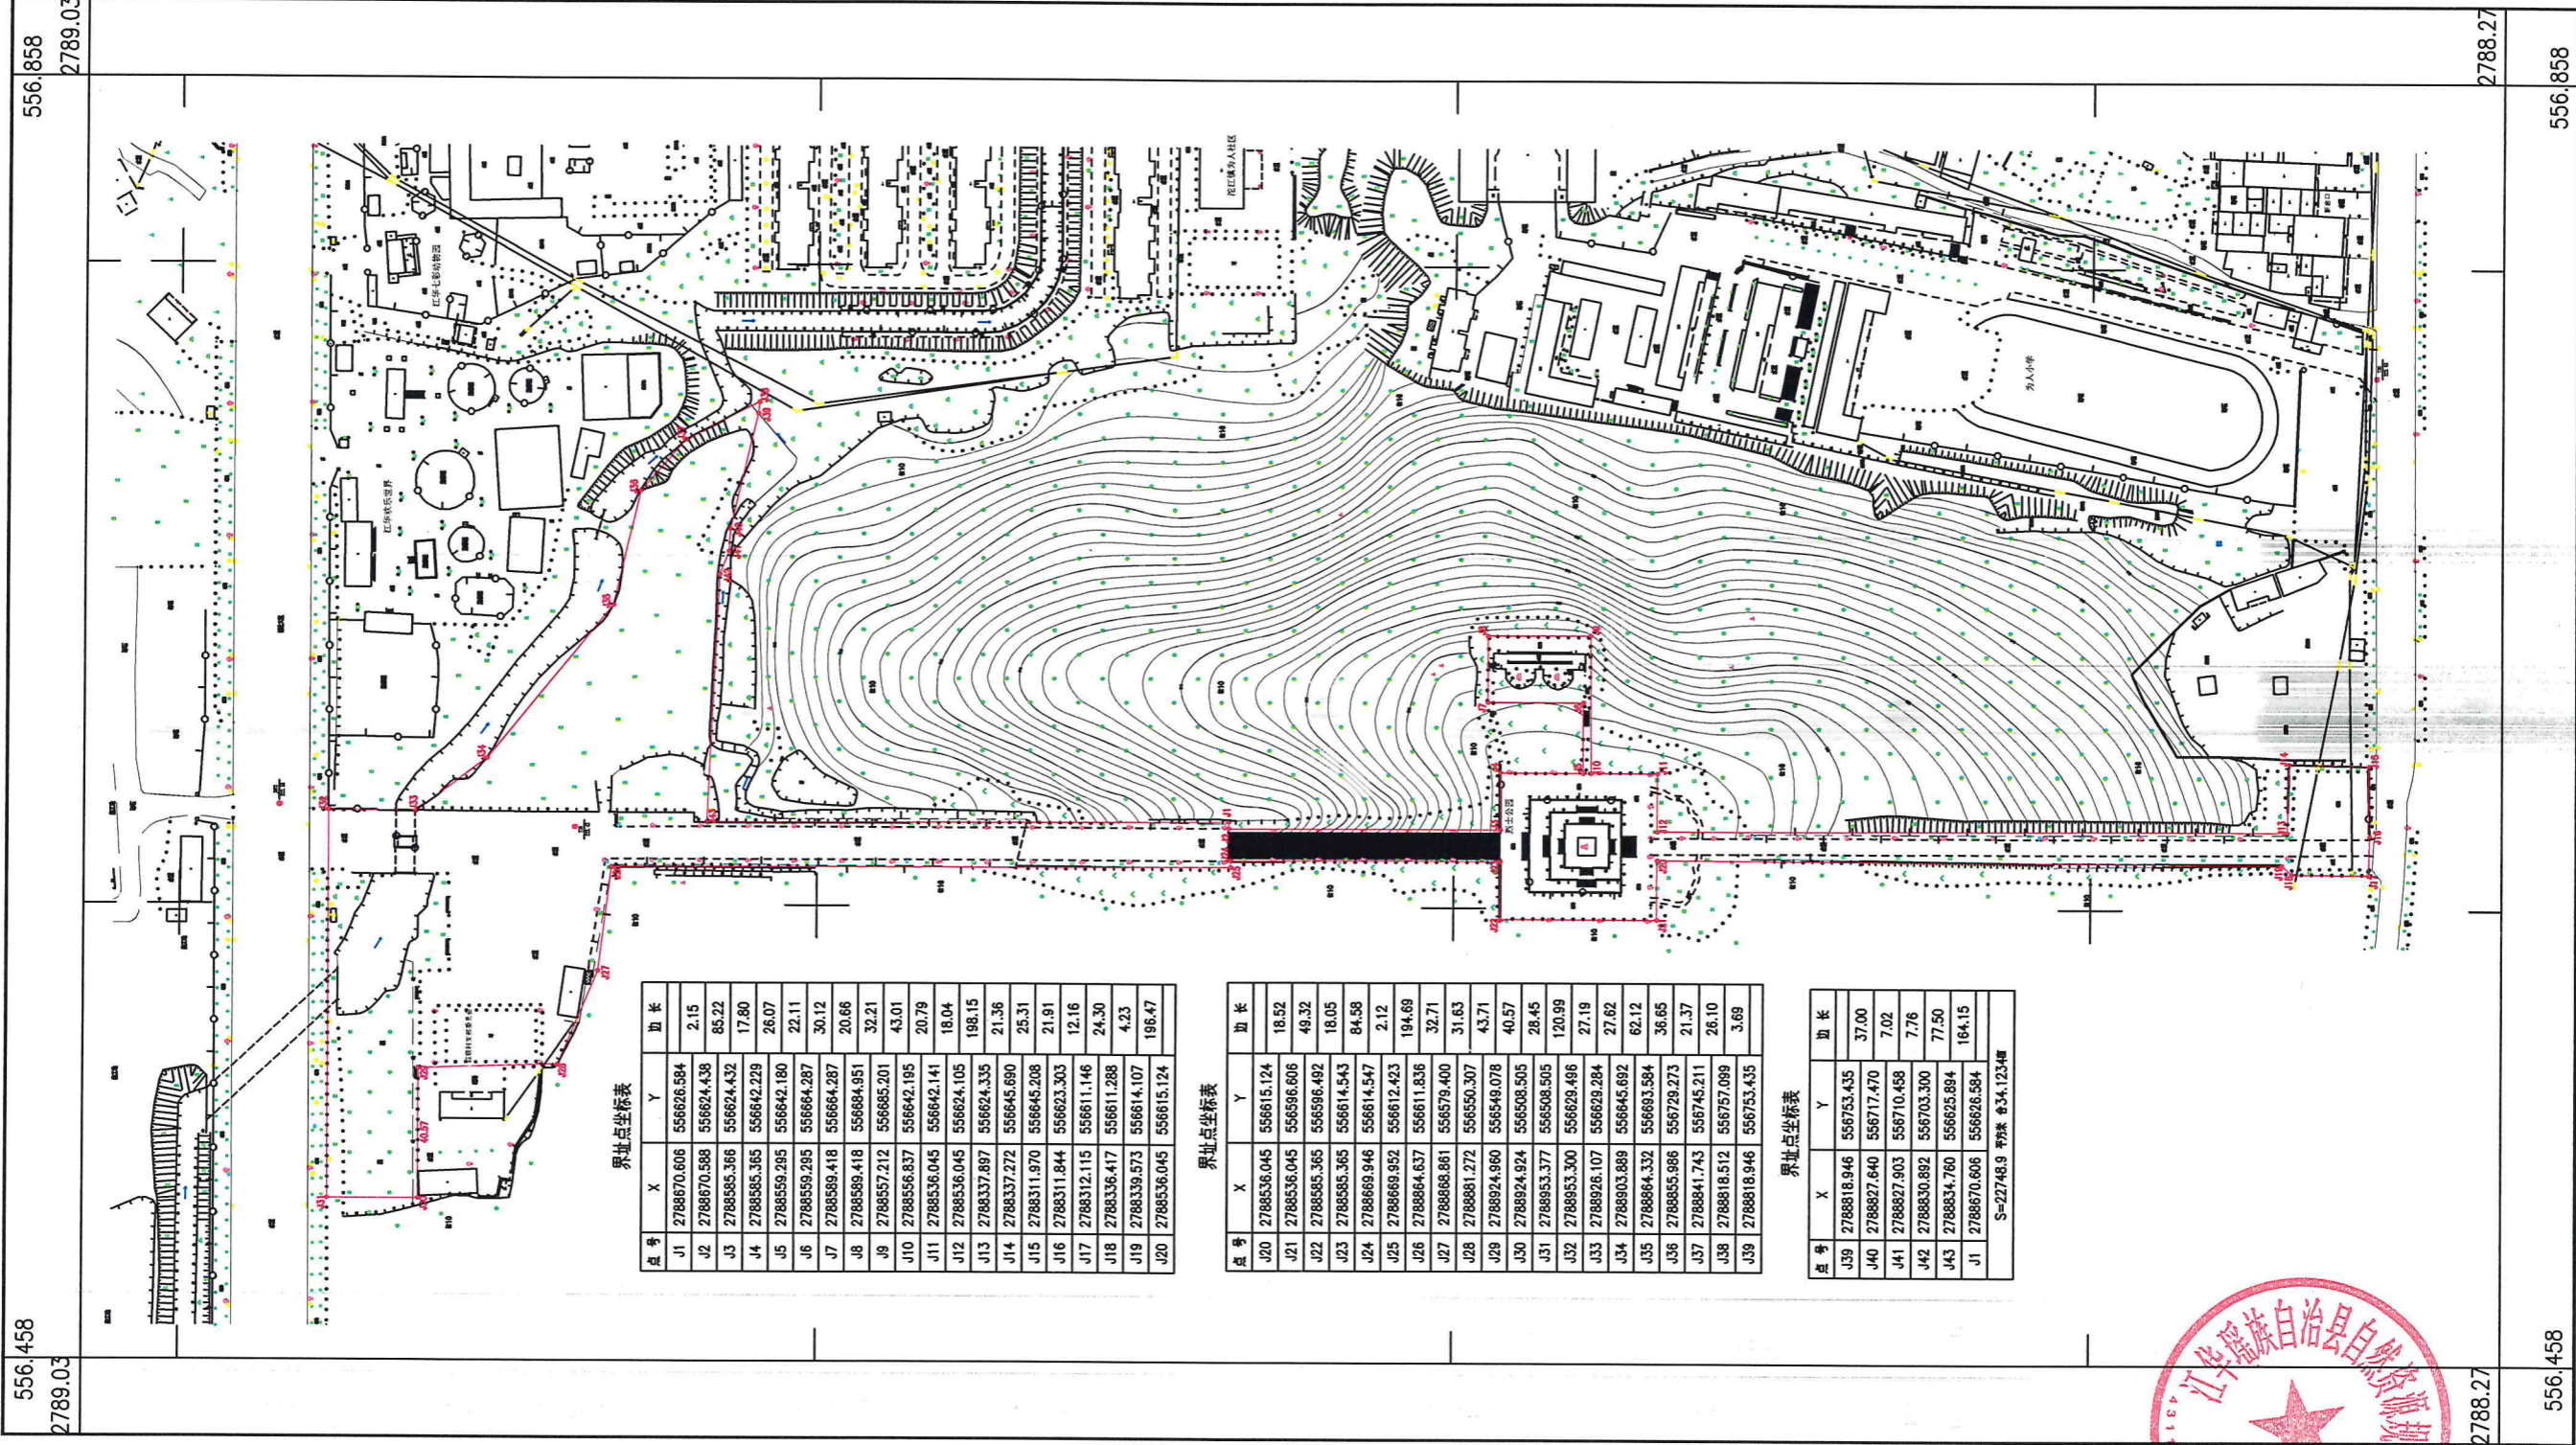

界址点坐标表

点号	X	Y	边长
J1	2788670.606	556626.584	2.15
J2	2788670.588	556624.438	85.22
J3	2788585.365	556624.432	17.80
J4	2788585.365	556642.229	26.07
J5	2788559.295	556642.180	22.11
J6	2788559.295	556664.287	30.12
J7	2788589.418	556664.287	20.66
J8	2788589.418	556684.951	32.21
J9	2788557.212	556685.201	43.01
J10	2788556.837	556642.195	20.79
J11	2788536.045	556642.141	18.04
J12	2788536.045	556624.105	198.15
J13	2788337.897	556624.335	21.36
J14	2788337.272	556645.690	25.31
J15	2788311.970	556645.208	21.91
J16	2788311.844	556623.303	12.16
J17	2788312.115	556611.146	24.30
J18	2788336.417	556611.288	4.23
J19	2788339.573	556614.107	196.47
J20	2788536.045	556615.124	

界址点坐标表

点号	X	Y	边长
J20	2788536.045	556615.124	18.52
J21	2788536.045	556596.806	49.32
J22	2788585.365	556596.492	18.05
J23	2788585.365	556614.543	84.58
J24	2788669.946	556614.547	2.12
J25	2788669.952	556612.423	194.69
J26	2788664.637	556611.836	32.71
J27	2788668.881	556579.400	31.63
J28	2788881.272	556550.307	43.71
J29	2788924.960	556549.078	40.57
J30	2788924.924	556508.505	28.45
J31	2788953.377	556508.505	120.99
J32	2788953.300	556629.496	27.19
J33	2788926.107	556629.284	27.62
J34	2788903.889	556645.692	62.12
J35	2788964.332	556603.584	36.65
J36	2788955.986	556729.273	21.37
J37	2788941.743	556742.211	26.10
J38	2788818.512	556757.099	3.69
J39	2788818.946	556753.435	

界址点坐标表

点号	X	Y	边长
J39	2788818.946	556753.435	37.00
J40	2788827.640	556717.470	7.02
J41	2788827.903	556710.458	7.76
J42	2788830.892	556703.300	77.50
J43	2788834.760	556625.894	164.15
J1	2788670.606	556626.584	
S=22748.9 碎斑 0.34.123#			

江华县自然资源规划勘测事务中心



测量员: 胡得权  
绘图员: 毛文涌  
检查员: 杨 劲

2024年8月  
2000国家大地坐标系  
1985高程

1:2000